


Rev	Date	By	Amendments
A	11/06	aj	Sanitation core and location of future wheelchair hoist repositioned
B	11/07	ms	Floor plan mirrored.

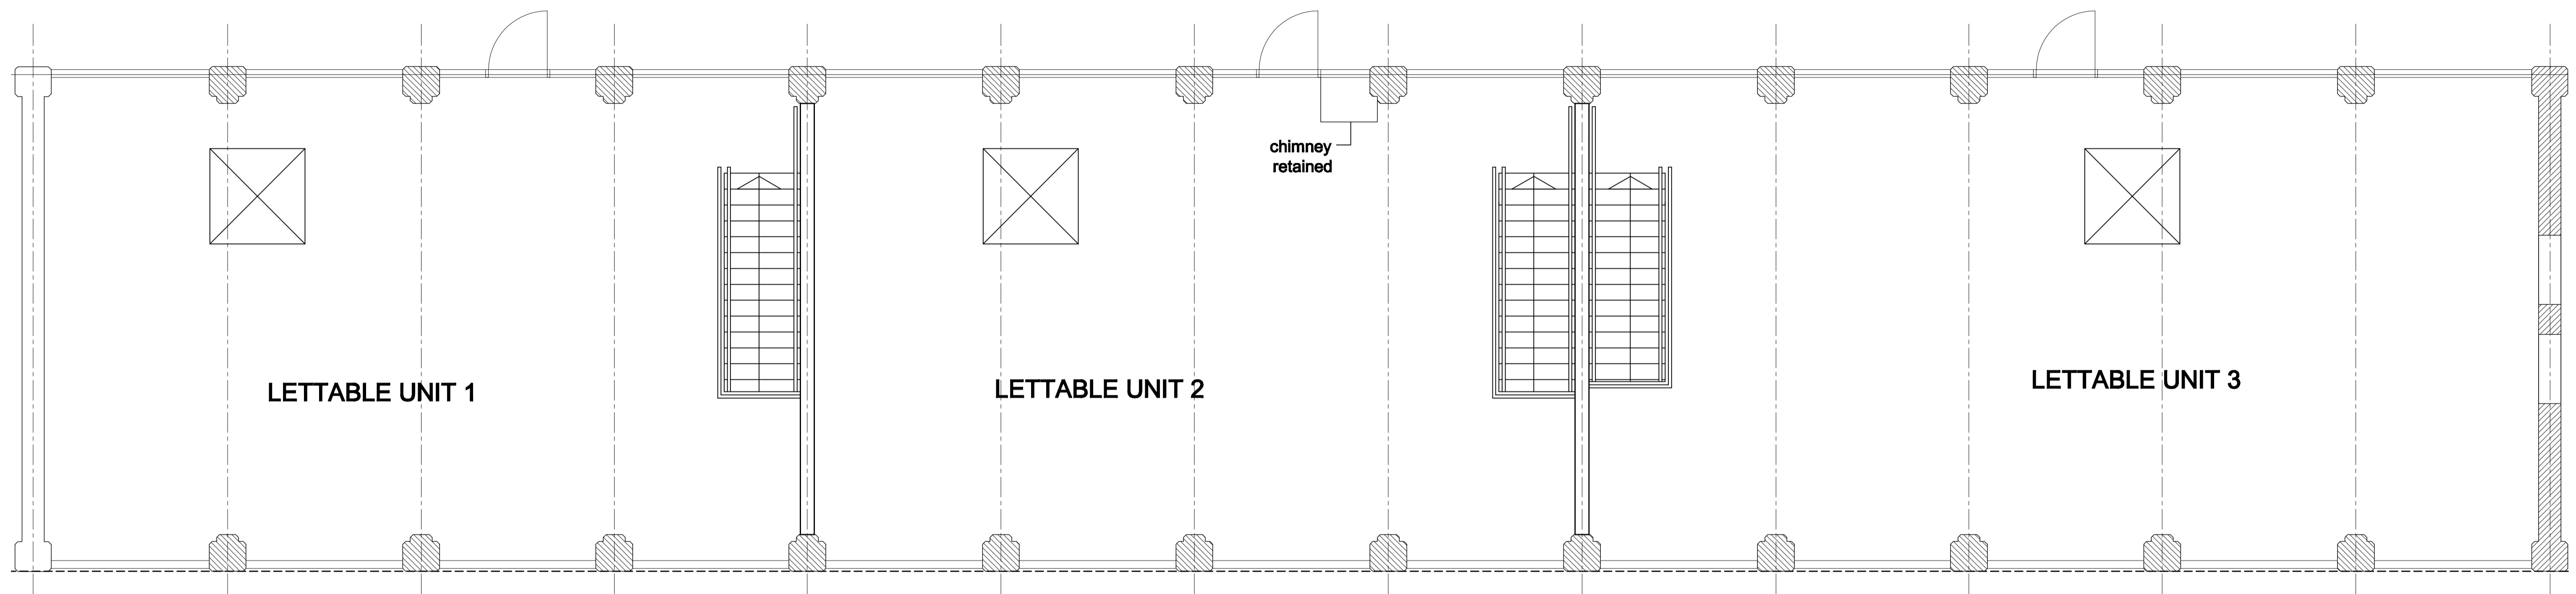

Peter North & Partners
Chartered Surveyors
Building Surveying • Quantity Surveying • Architectural Design
20 Cornmarket, Thame, Oxon, OX9 2BL
Telephone: 01844 281222 Fax: 01844 281190
E-mail: surveying@peternorth-thame.co.uk

Client
Blenheim Estate Properties Limited

Job Title
Sawmills Development at Combe

Drawing Title
Building 2 - First Floor Plan as Proposed
(Sheet 2 of 2)

Scale: 1:50 Date: October 2006 Drawn by: AJ
Checked by: 06.126 B2-003 Date: B