
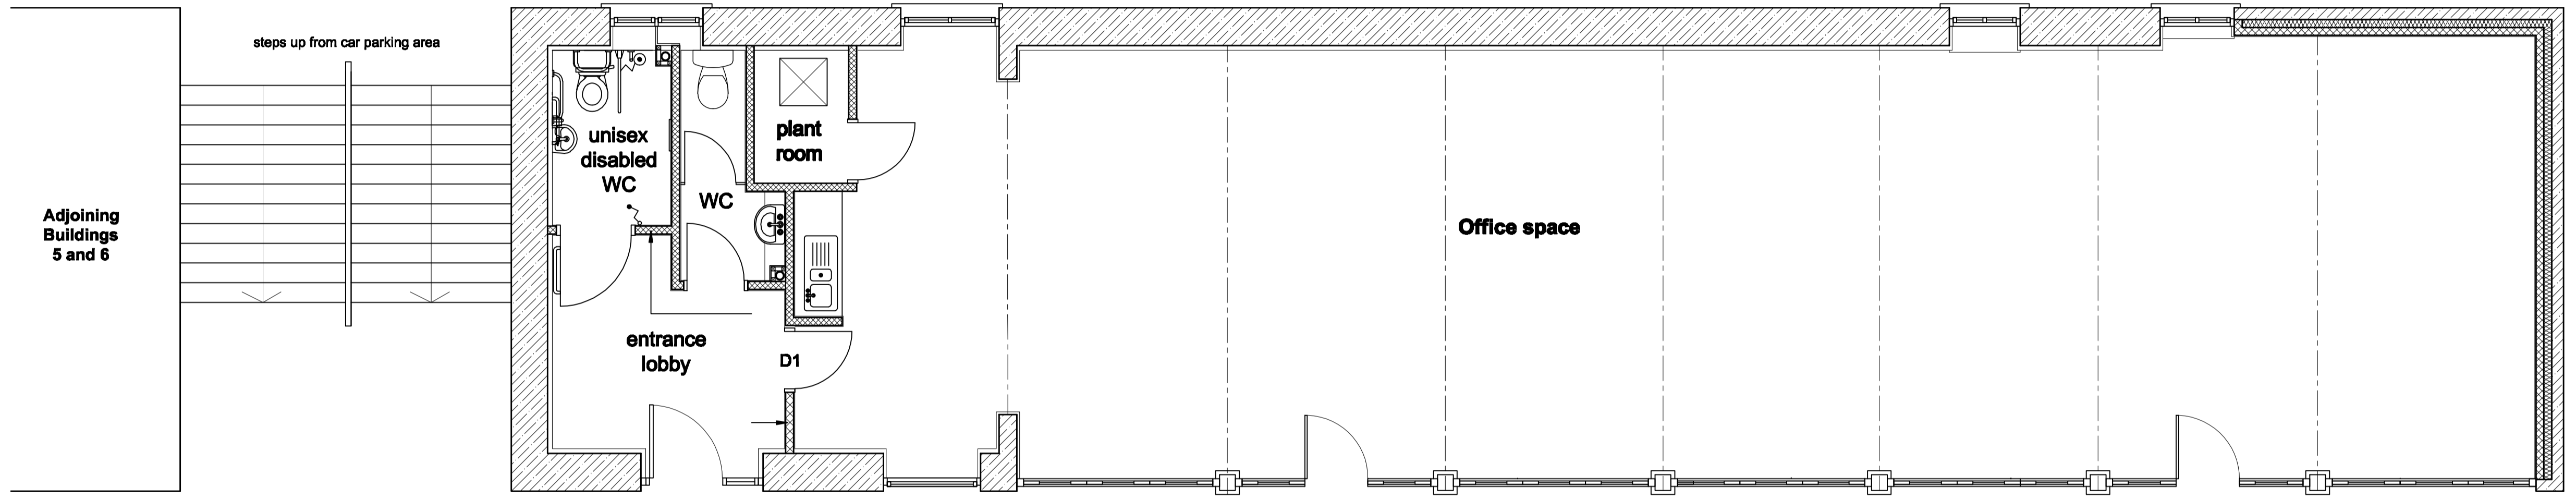


Rev	Date	By	Amendments
A	06/07	aj	Notes added, drawing updated to WD

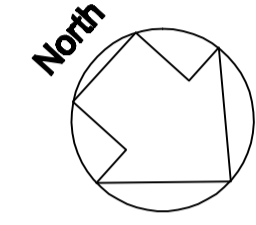

Peter North & Partners

Chartered Surveyors

Building Surveying • Quantity Surveying • Architectural Design
 20 Cornmarket, Thame, Oxon, OX9 2BL
 Telephone: 01844 261222 Fax: 01844 261190
 E-mail: surveying@peternorth-thame.co.uk

Client
 Blenheim Estate Properties Limited

Job Title
 Sawmills Development at Combe

Drawing Title
 Building 3
 Plan as Proposed

Scale: 1:50 Date: Oct 2006 Drawn by: AJ

Proj. No: 06.126 Drawing No: B3-001 Sheet: A